



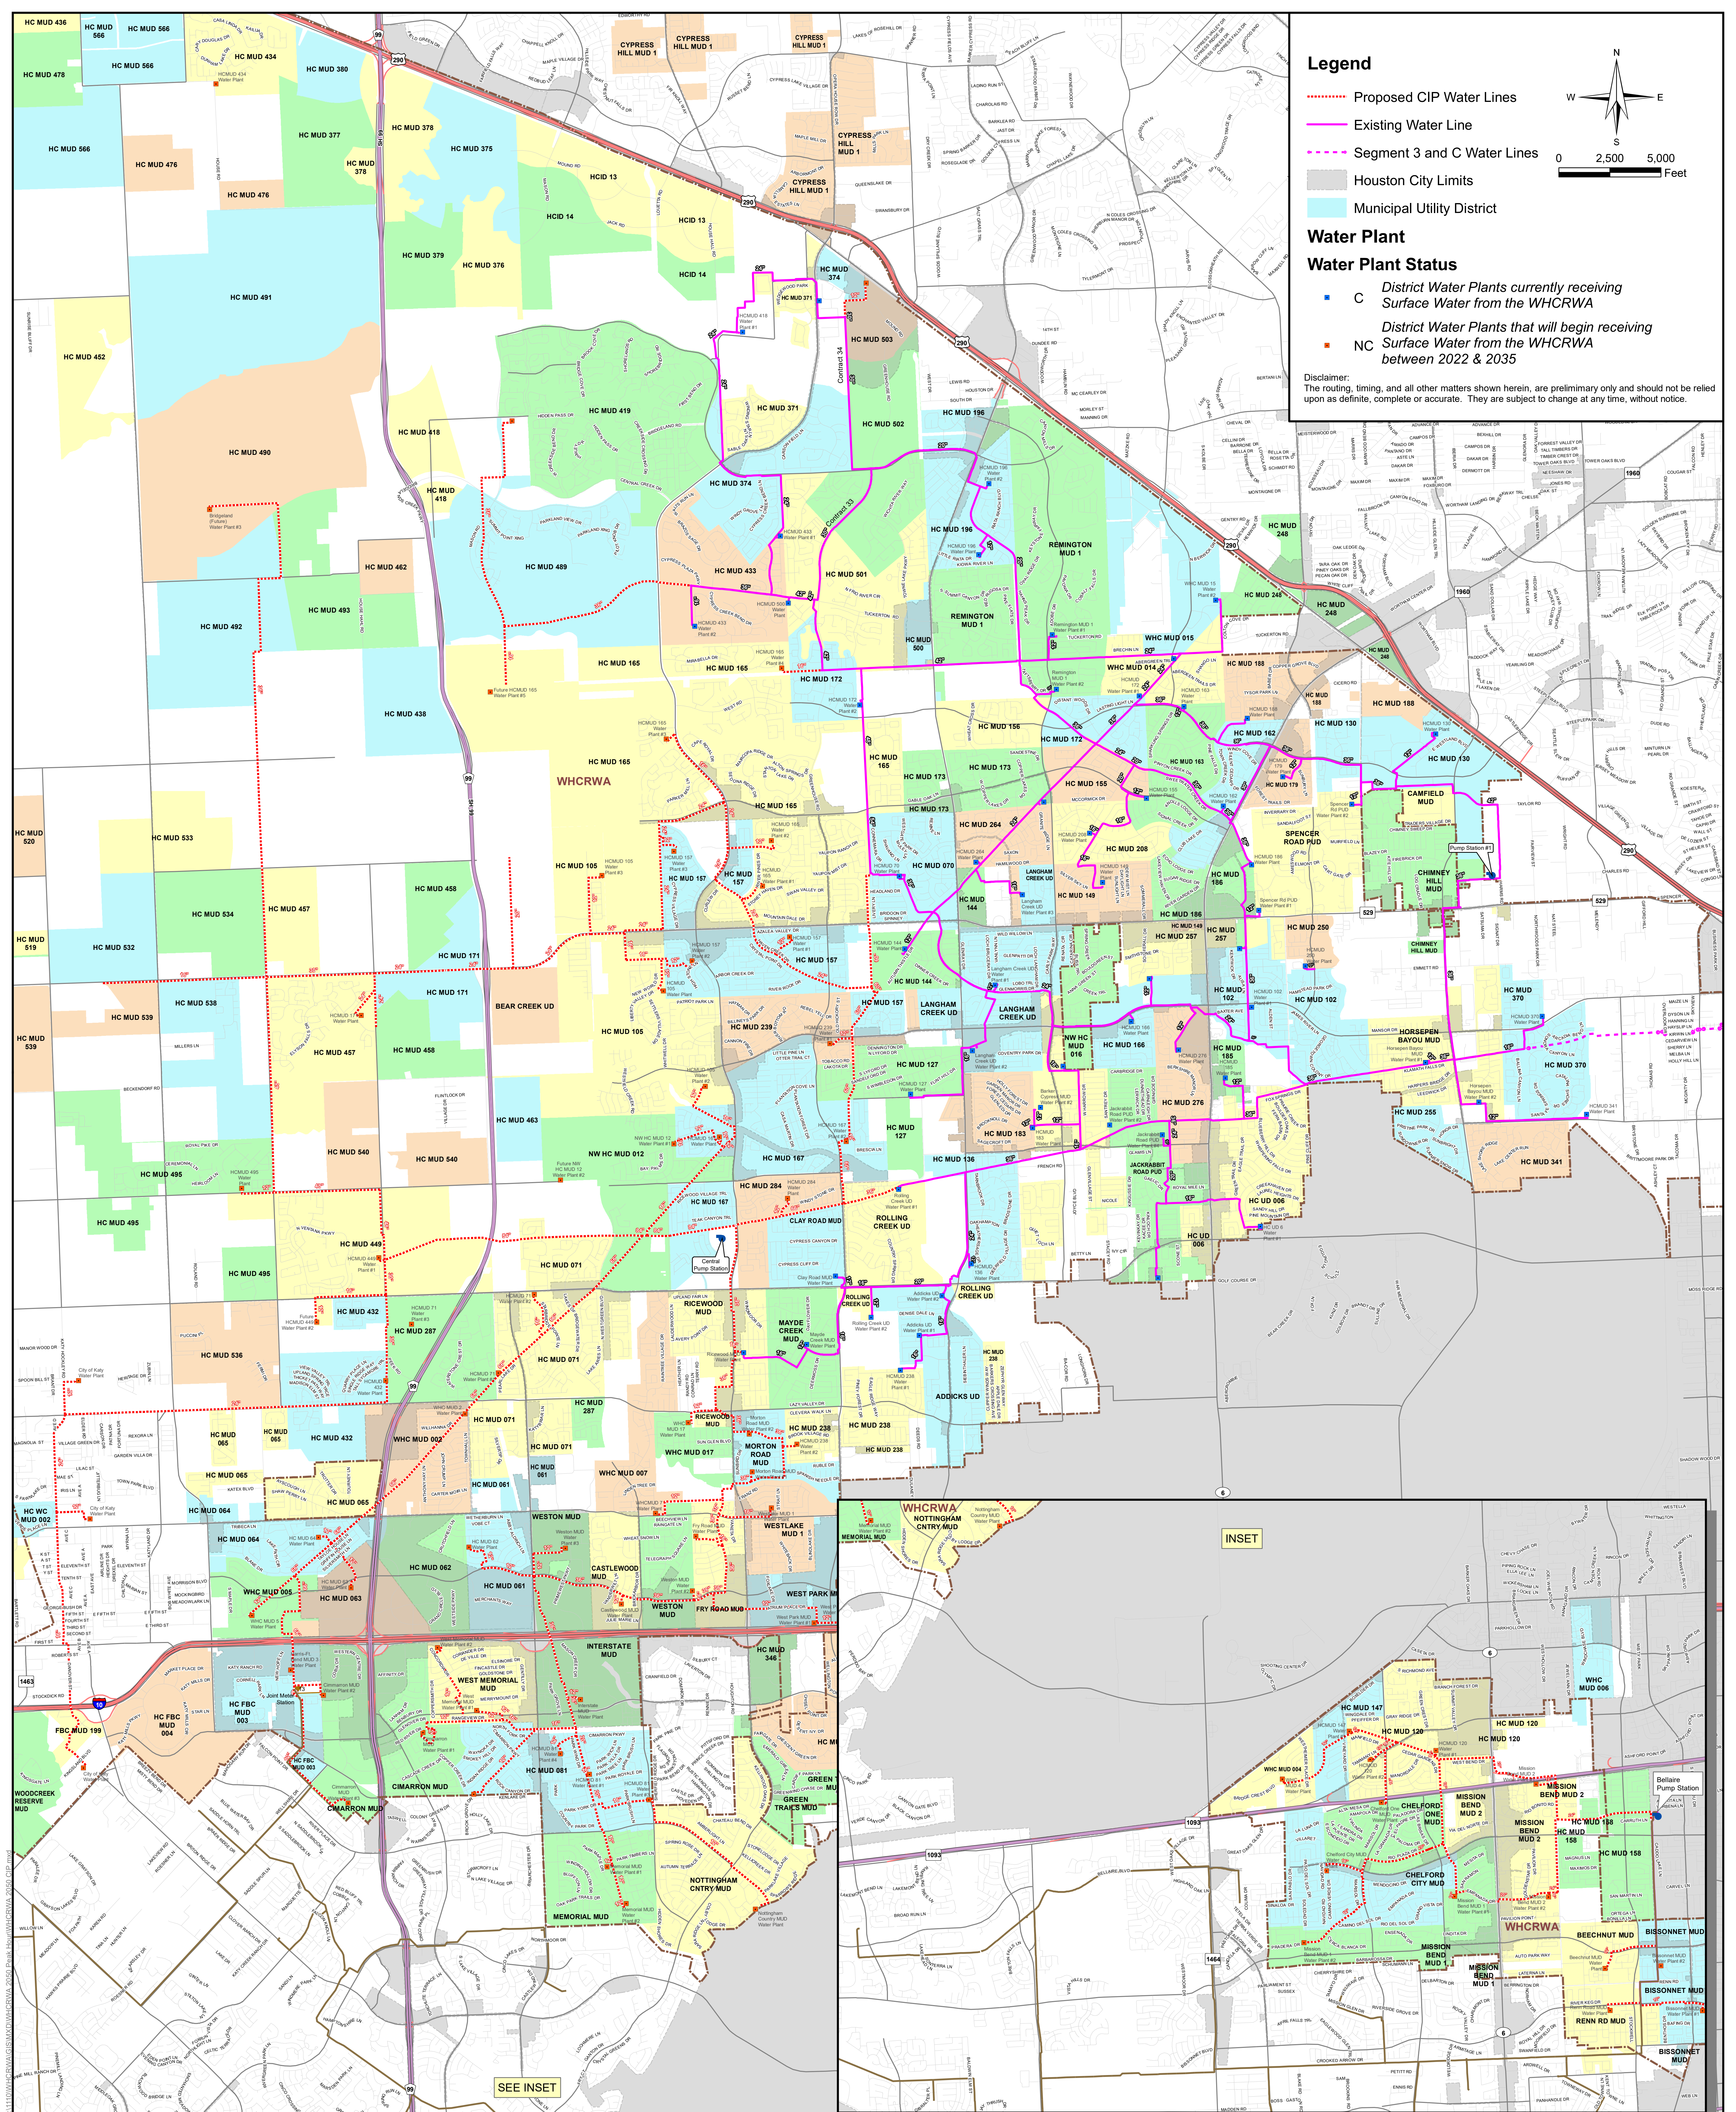

Legend

- Proposed CIP Water Lines
- Existing Water Line
- Segment 3 and C Water Lines
- Houston City Limits
- Municipal Utility District

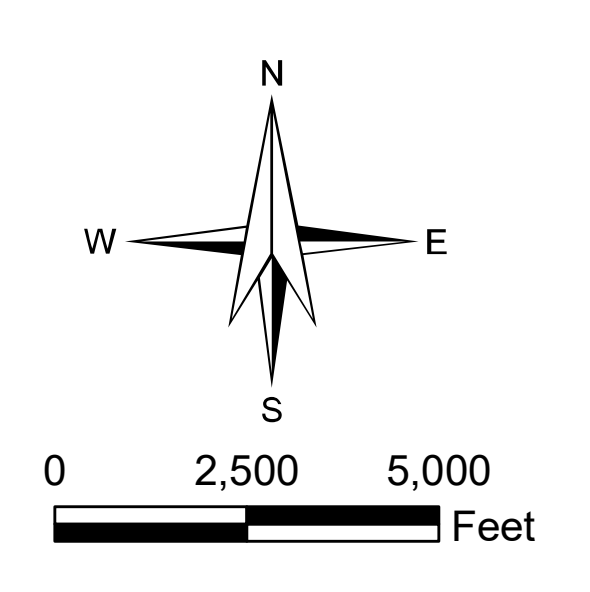

Water Plant

Water Plant Status


- C District Water Plants currently receiving Surface Water from the WHCRWA
- NC District Water Plants that will begin receiving Surface Water from the WHCRWA between 2022 & 2035

Disclaimer:
The routing, timing, and all other matters shown herein, are preliminary only and should not be relied upon as definite, complete or accurate. They are subject to change at any time, without notice.

INSET

SEE INSET

WHCRWA CIP Water System

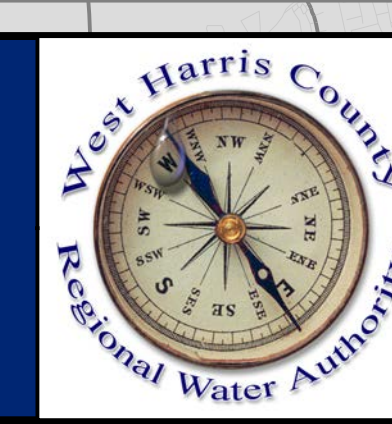

DANNENBAUM
ENGINEERING CORPORATION
3100 WEST ALABAMA, HOUSTON, TX 77098 (713) 520-9570