

**NOTE: Preliminary and In Design Alignments
Subject to Change as of November 20, 2025**



Legend

- Pump Station
- Water Plant
- Contracts in Construction
- Contracts in Design
- Preliminary 2025 Contracts
- Contracts Completed
- WHCROWA Boundary


**WHCROWA
System as of
November 20,
2025**

0 4,000 8,000 Feet

Disclaimer:
The routing, timing, and all other matters shown herein, are preliminary only and should not be relied upon as definite, complete or accurate. They are subject to change at any time, without notice.

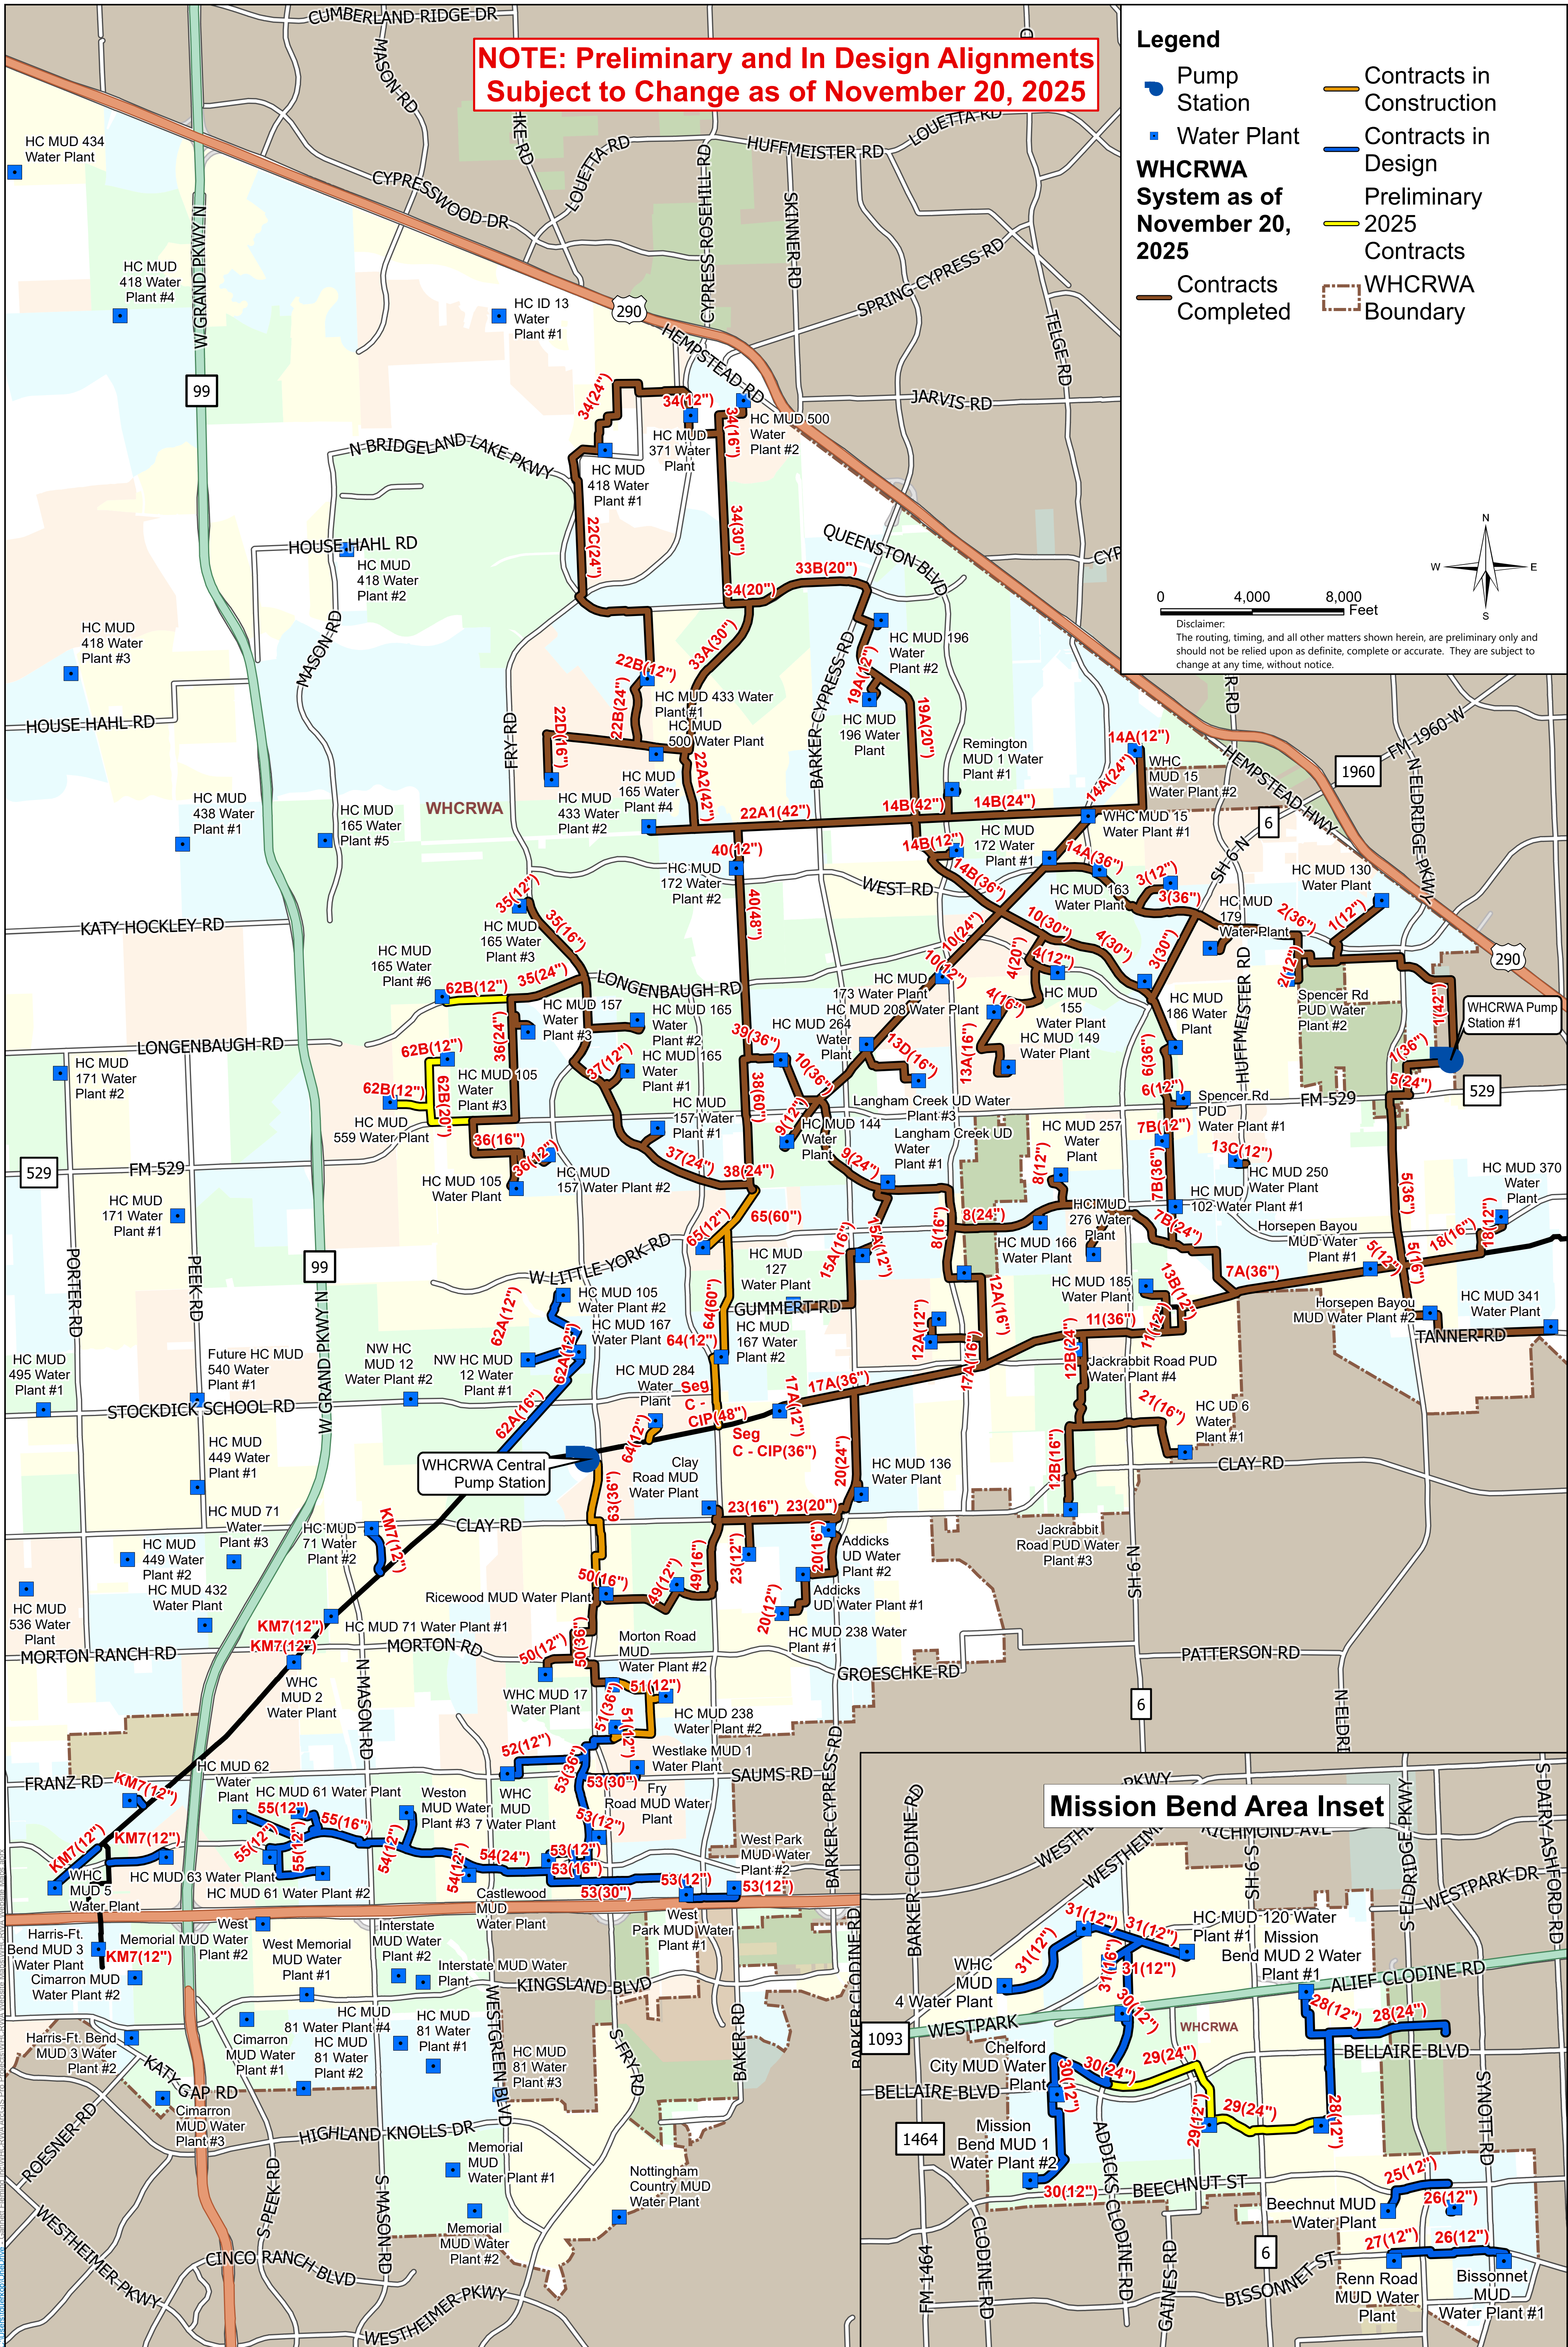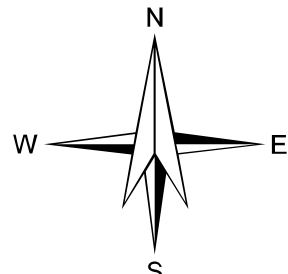

**Existing WHCROWA System
with Proposed 2025 Capital Improvement Plan**

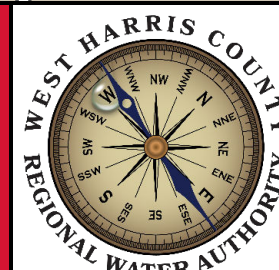

**GANNETT
FLEMING**