

**NOTE: Preliminary and In Design Alignments
Subject to Change as of January 12, 2026**


Legend

- Pump Station
- Water Plant
- WHCRWA System as of January 12, 2026
- Contracts Completed
- Contracts in Construction
- Contracts in Design
- Preliminary
- 2025 Contracts
- WHCRWA Boundary

0 4,000 8,000 Feet

Disclaimer:
The routing, timing, and all other matters shown herein, are preliminary only and should not be relied upon as definite, complete or accurate. They are subject to change at any time, without notice.

N
W E S

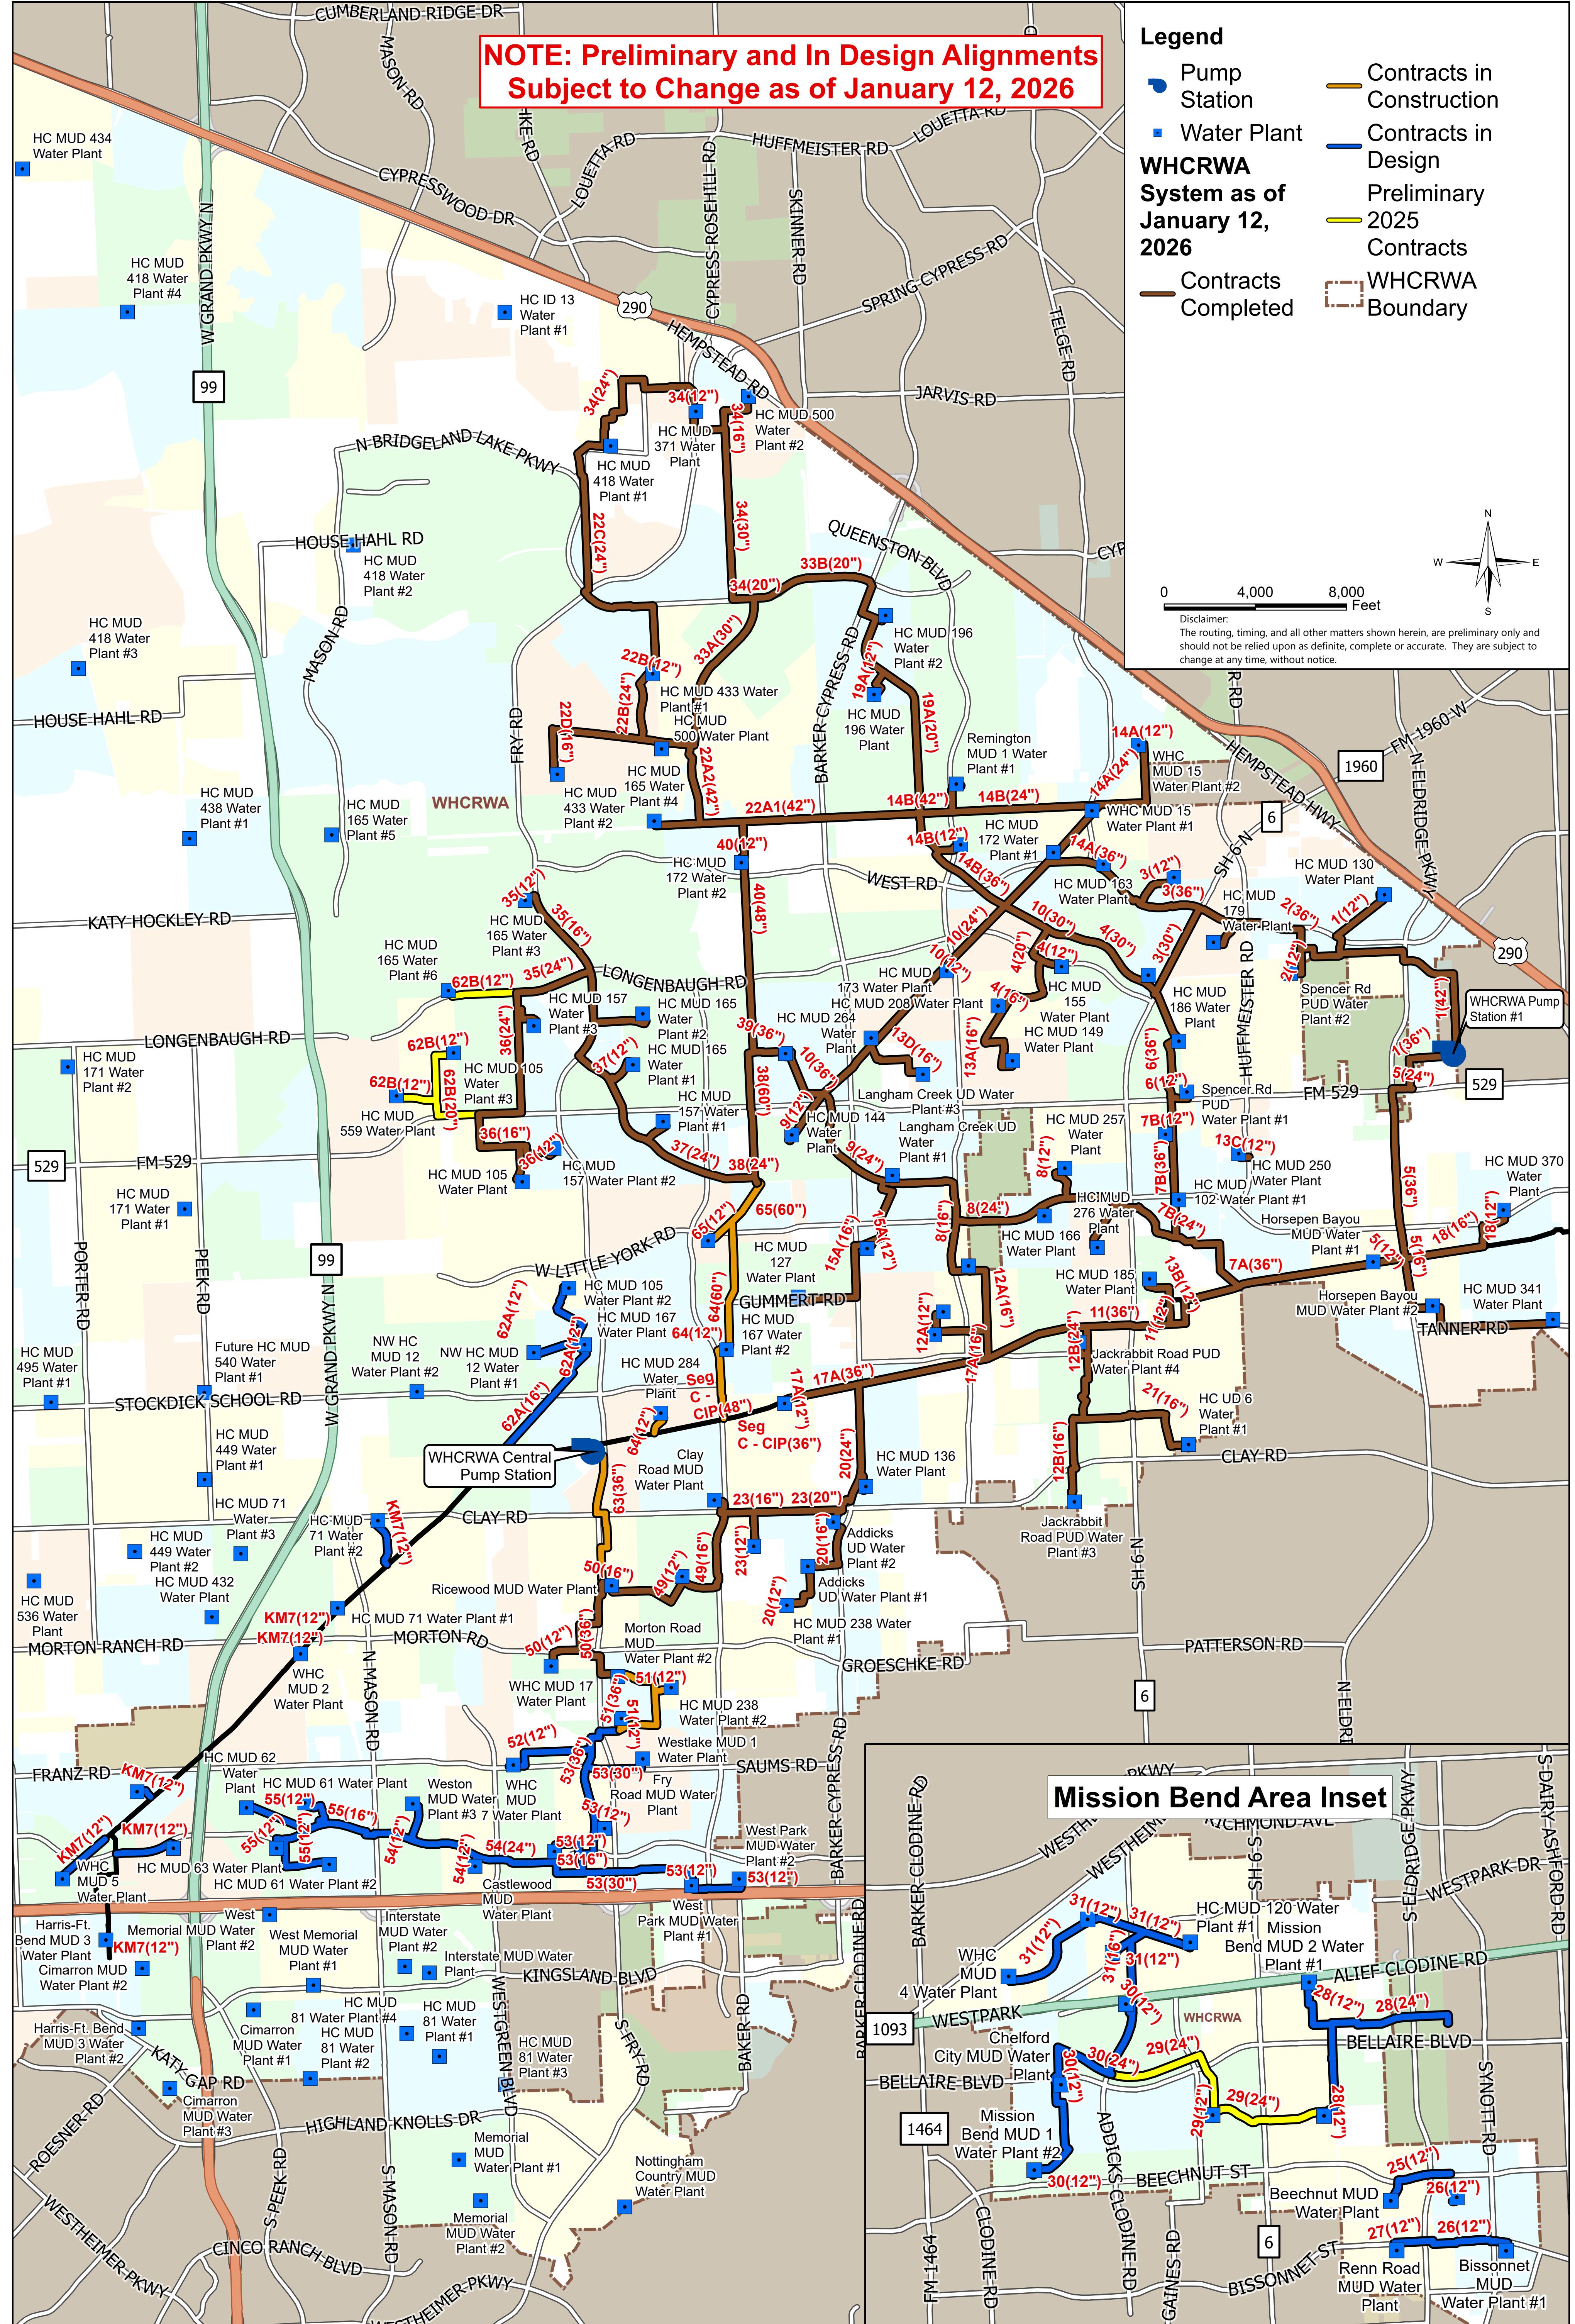

**Existing WHCRWA System
with Current Capital Improvement Plan**

GFT